




A FULL EXPRESSWAY - WIDE MEDIAN
(164'-200' ROW)

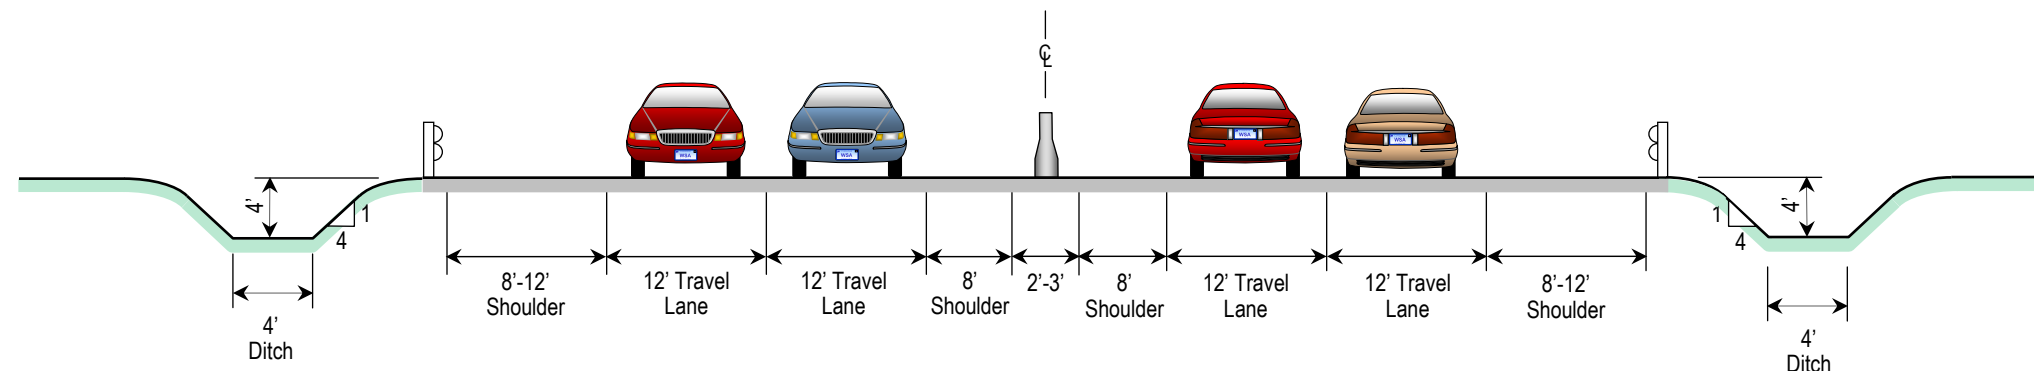


B FULL EXPRESSWAY - CONCRETE JERSEY BARRIER
(146'-163' ROW)

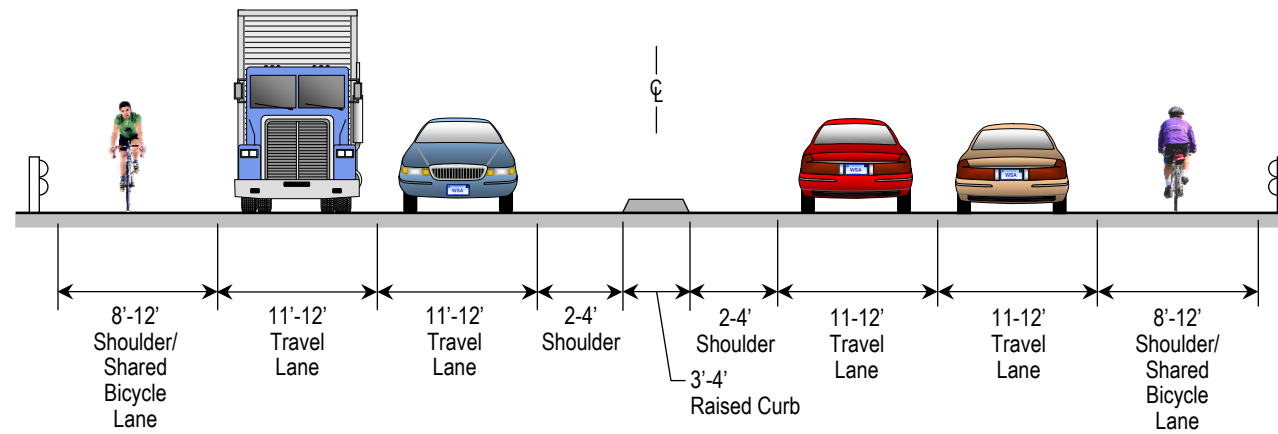


C FOUR LANE DIVIDED ARTERIAL
(67'-84' ROW)

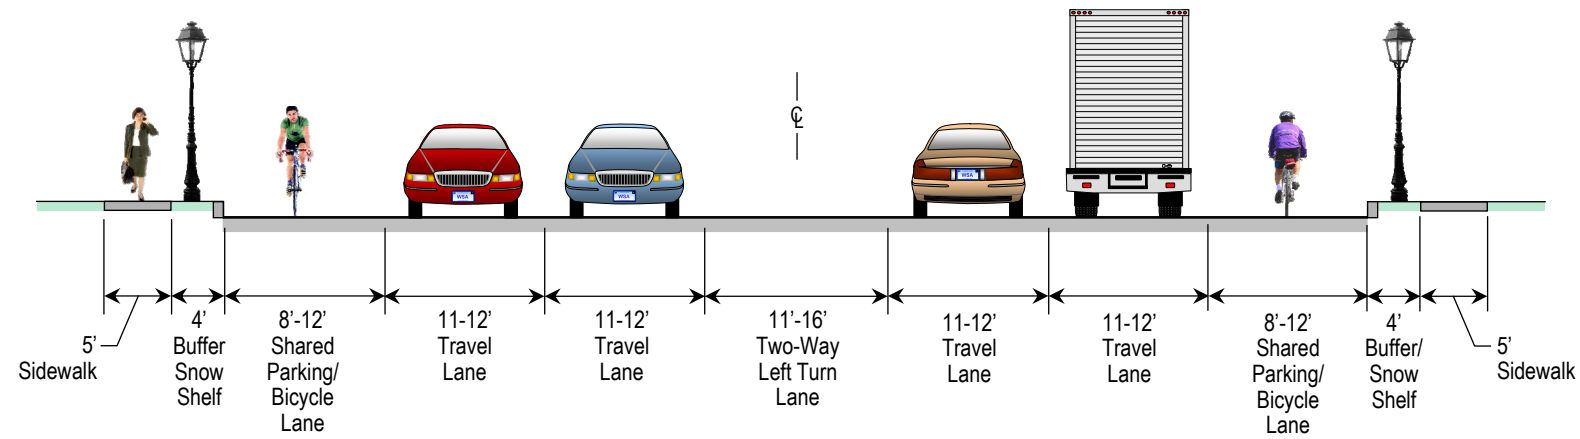

D) FOUR LANE UNDIVIDED ARTERIAL WITH 2-WAY LEFT-TURN LANE
(89'-106' ROW)

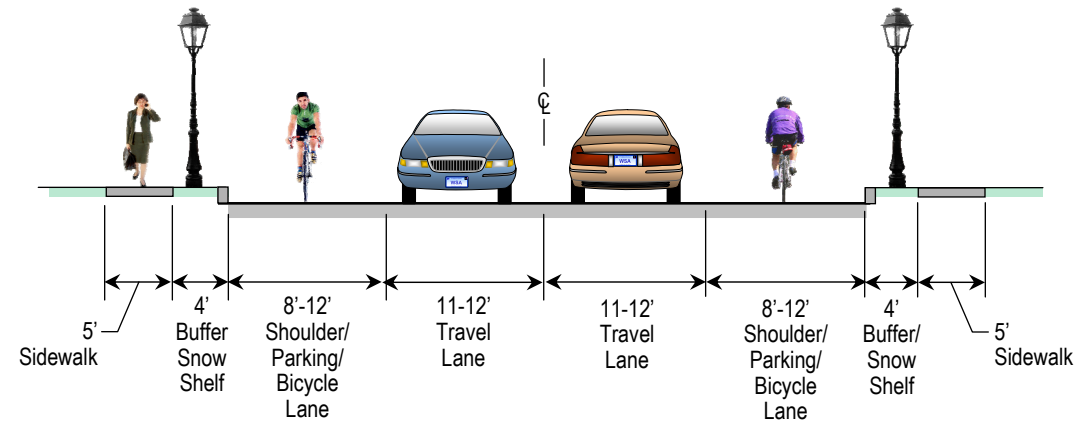

E) TWO LANE UNDIVIDED ARTERIAL
(56'-66' ROW)

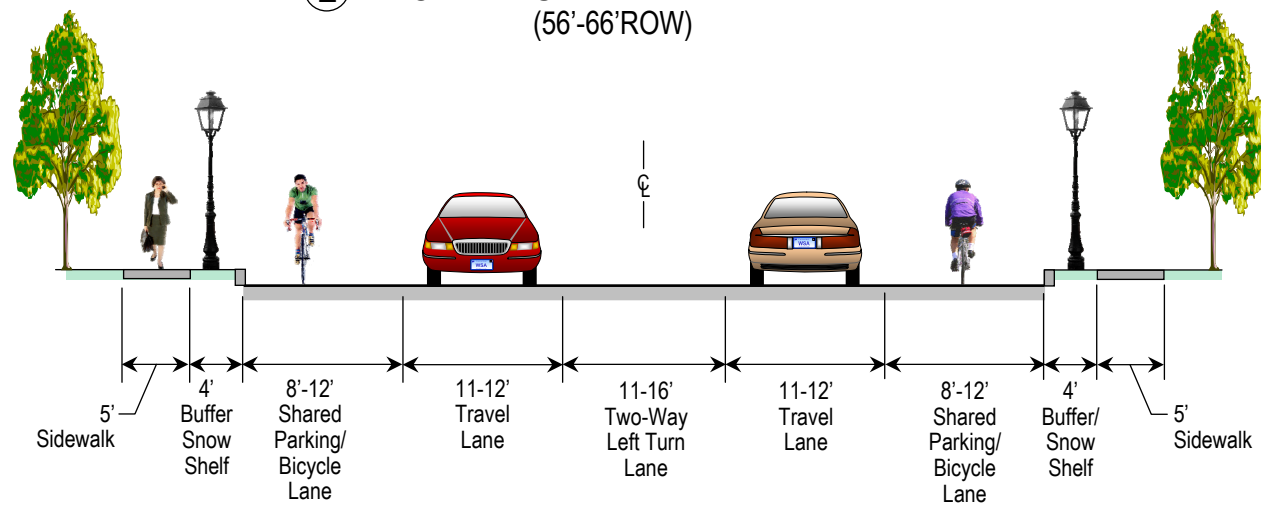

F) TWO LANE UNDIVIDED ARTERIAL WITH 2-WAY LEFT-TURN LANE
(67'-82' ROW)